


UPSTREAM INUNDATION EXTENTS

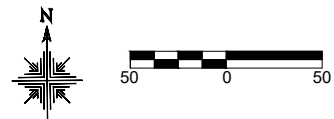

- NOTES:**
1. EXISTING AND PROPOSED INUNDATION EXTENTS BASED ON MEAN FLOW OF 380 CFS.
 2. EXISTING WATER SURFACE ELEVATION (WSE) DATA BASED ON OPERATING THE DAM GATES TO MAINTAIN AN ELEVATION OF 841.5 AT THE FORTON ST GAGE.



RECREATION ENGINEERING
AND PLANNING
485 ARAPAHOE AVE.
BOULDER, CO 80302
WWW.BOATERPARKS.COM

DRAFT

PROJECT OWNER:
CITY OF STOUGHTON
381 E. MAIN ST.
STOUGHTON, WI 53889

YAHARA RIVER IMPROVEMENTS
YAHARA RIVER STOUGHTON, WISCONSIN
PRELIMINARY - NOT FOR CONSTRUCTION
UPSTREAM 1


REVISIONS:

NO.	DATE
1	10/28/2020


DESIGNED: GL DRAFTED: RG
CHECKED: XX
PLOT DATE: 10/28/2020

DRAWING NO.

1

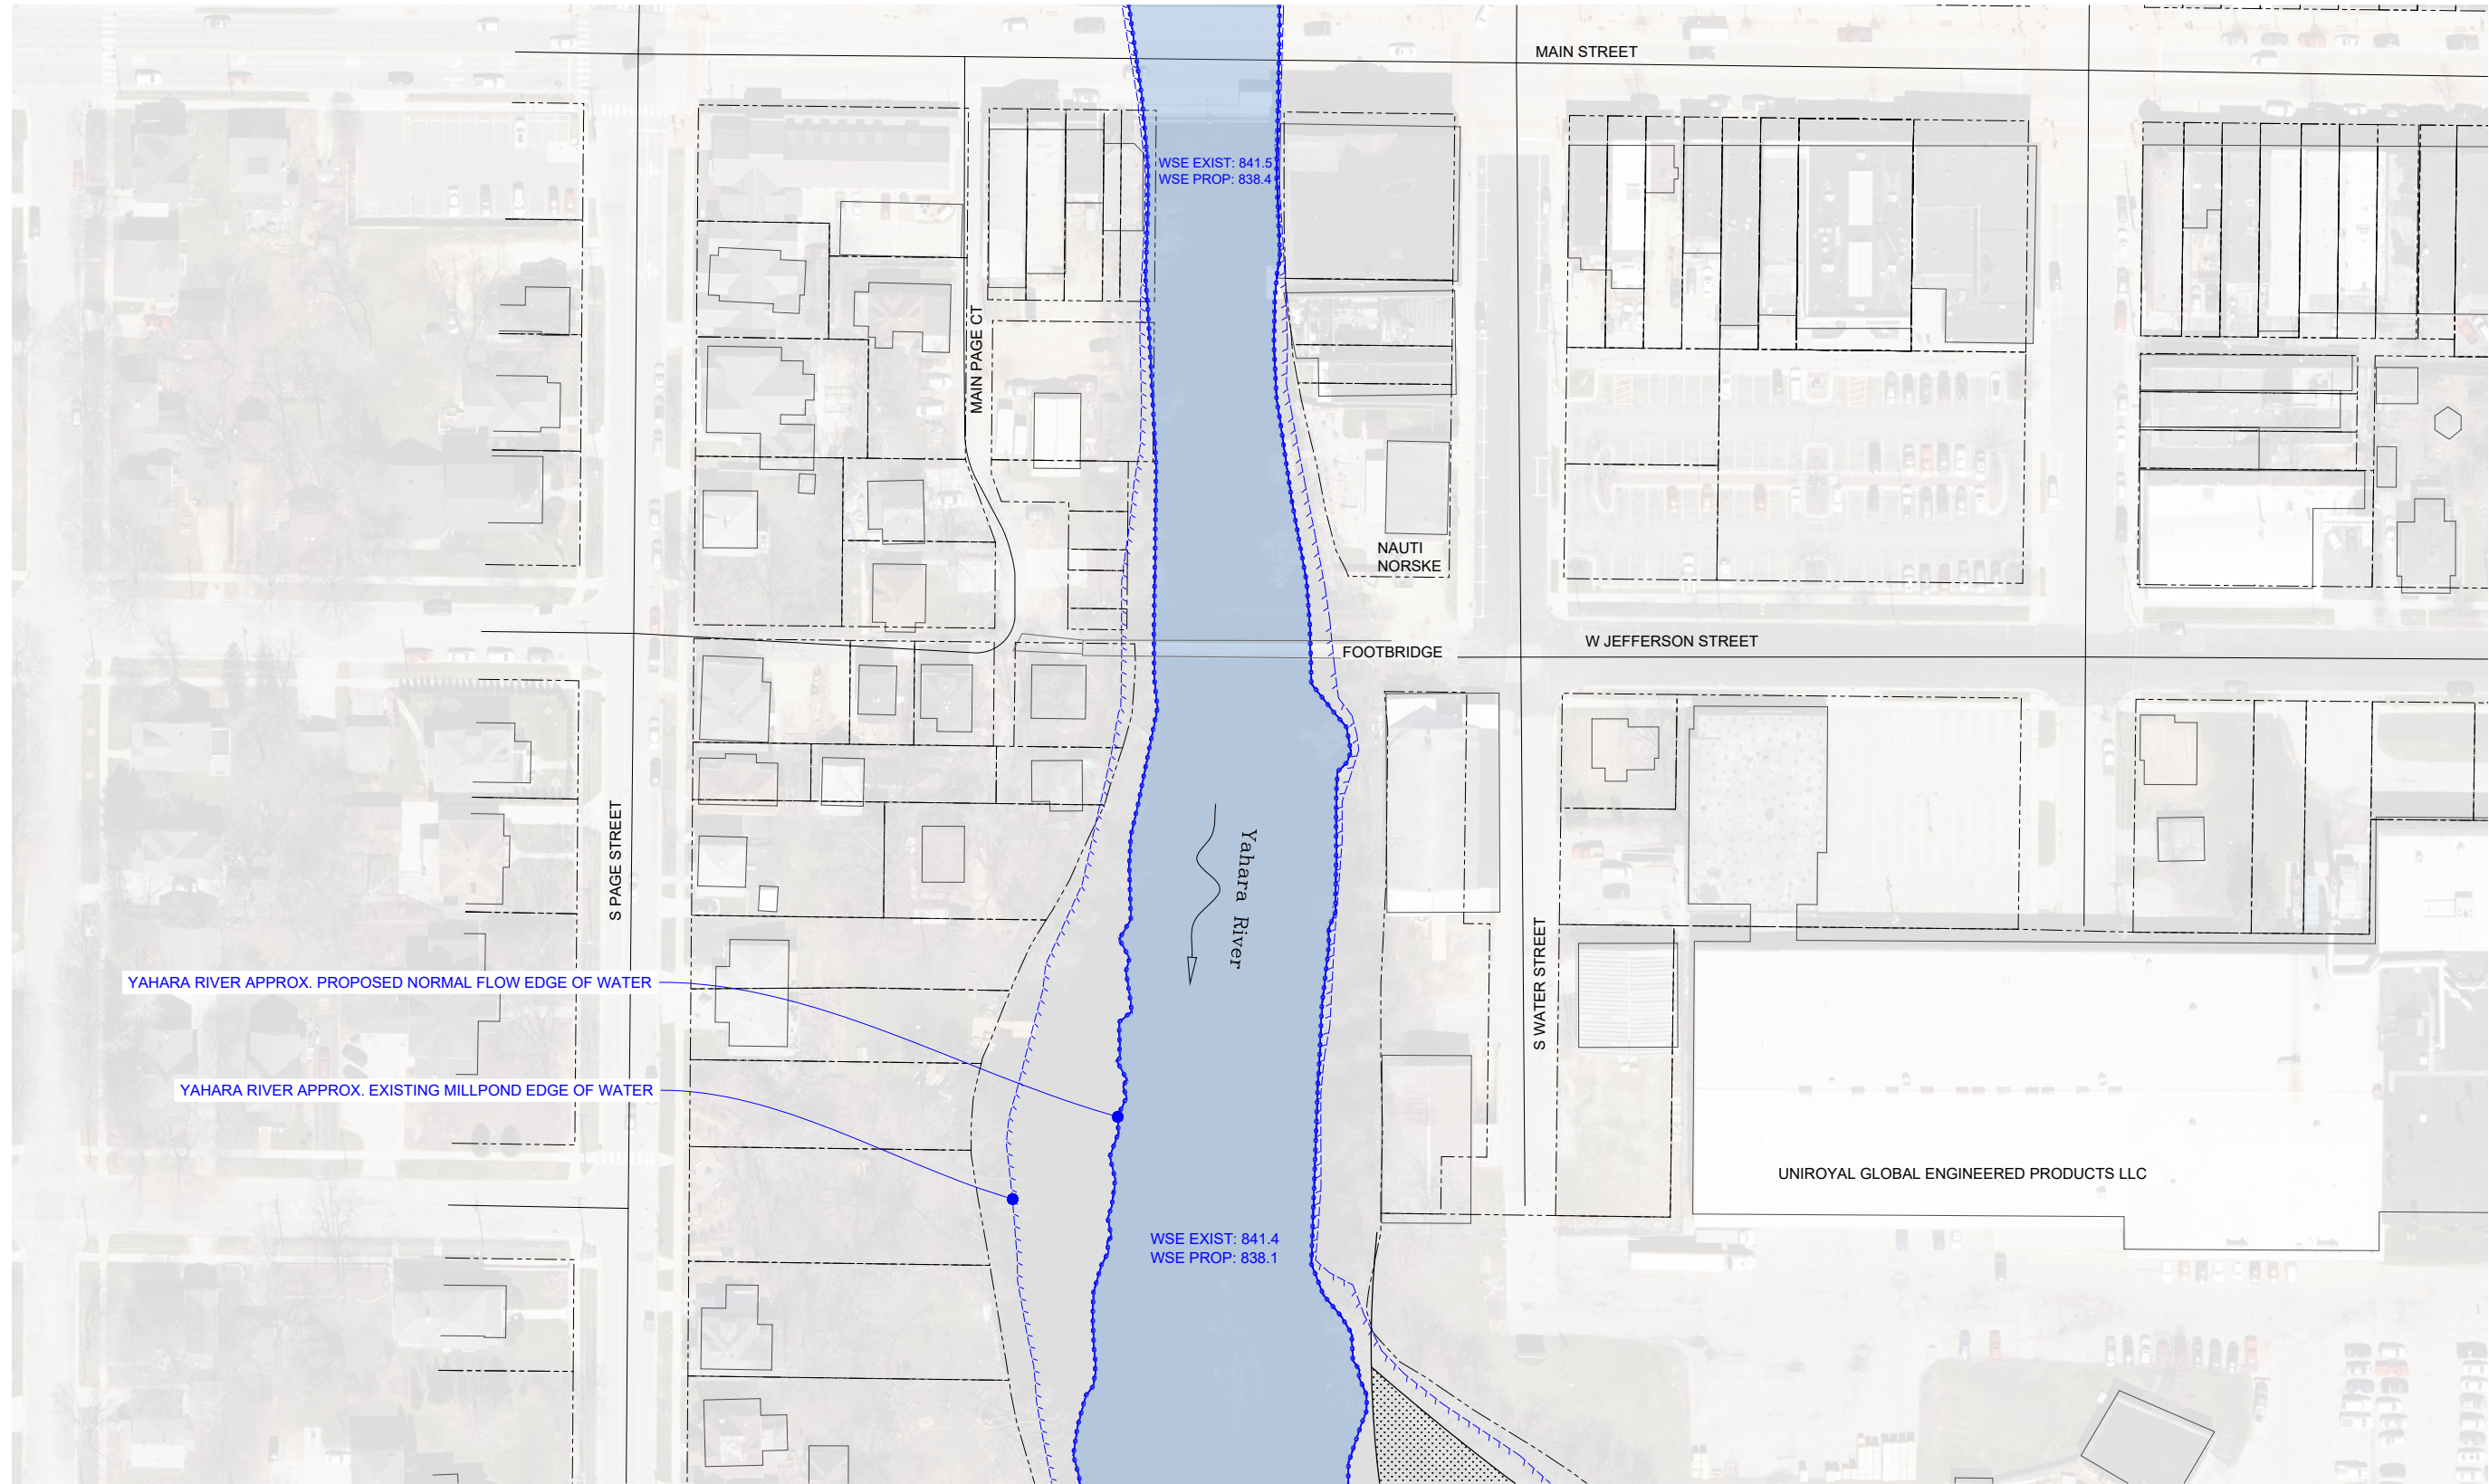

UPSTREAM INUNDATION EXTENTS

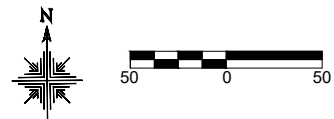

NOTES:

1. EXISTING AND PROPOSED INUNDATION EXTENTS BASED ON MEAN FLOW OF 380 CFS.
2. EXISTING WATER SURFACE ELEVATION (WSE) DATA BASED ON OPERATING THE DAM GATES TO MAINTAIN AN ELEVATION OF 841.5 AT THE FORTON ST GAGE.



RECREATION ENGINEERING
AND PLANNING
485 ARAPAHOE AVE.
BOULDER, CO 80302
WWW.BOATERPARKS.COM

DRAFT

PROJECT OWNER:

CITY OF STOUGHTON
381 E. MAIN ST.
STOUGHTON, WI 53889

YAHARA RIVER IMPROVEMENTS

YAHARA RIVER STOUGHTON, WISCONSIN

PRELIMINARY - NOT FOR CONSTRUCTION

UPSTREAM 2

REVISIONS:


NO.	DATE
1	10/28/2020

DESIGNED: GL DRAFTED: RG
CHECKED: XX
PLOT DATE: 10/28/2020


DRAWING NO.

2

SHEET 2 OF 5

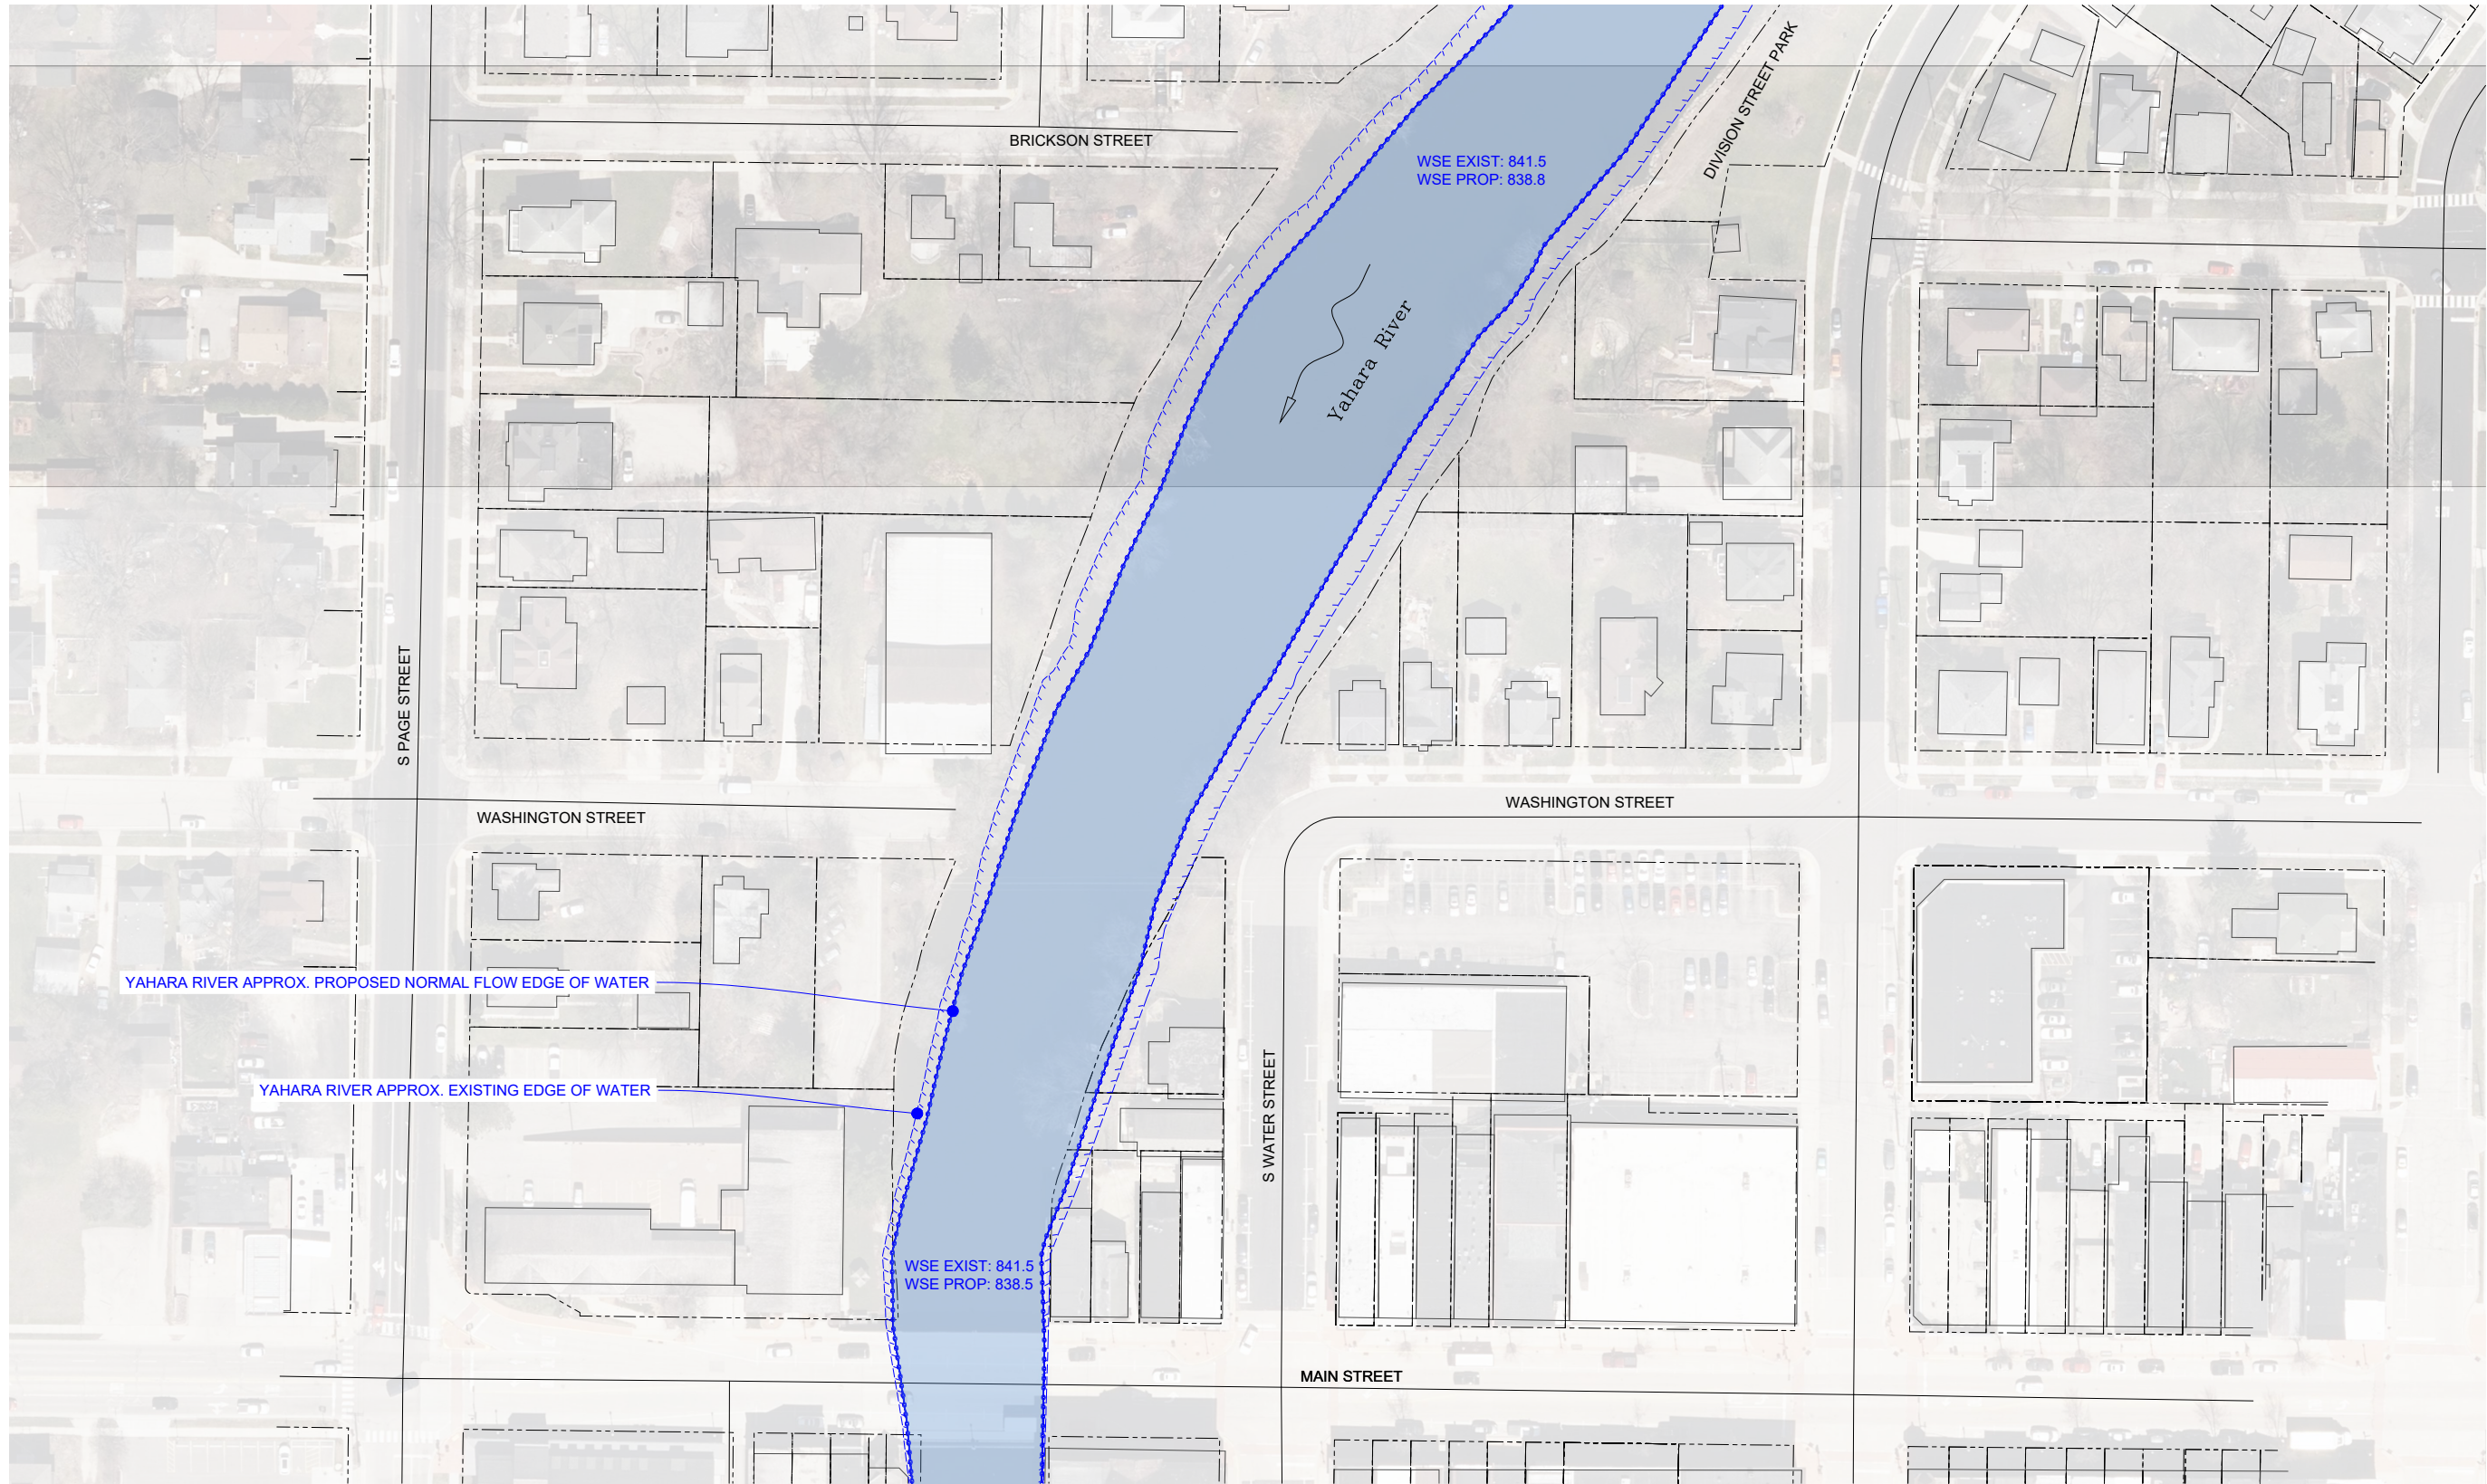

UPSTREAM INUNDATION EXTENTS

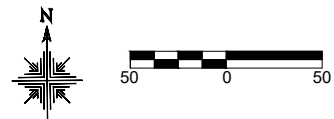

- NOTES:**
1. EXISTING AND PROPOSED INUNDATION EXTENTS BASED ON MEAN FLOW OF 380 CFS.
 2. EXISTING WATER SURFACE ELEVATION (WSE) DATA BASED ON OPERATING THE DAM GATES TO MAINTAIN AN ELEVATION OF 841.5 AT THE FORTON ST GAGE.



RECREATION ENGINEERING
AND PLANNING
485 ARAPAHOE AVE.
BOULDER, CO 80302
WWW.BOATERPARKS.COM

DRAFT

PROJECT OWNER:
CITY OF STOUGHTON
381 E. MAIN ST.
STOUGHTON, WI 53889

YAHARA RIVER IMPROVEMENTS
YAHARA RIVER STOUGHTON, WISCONSIN
PRELIMINARY - NOT FOR CONSTRUCTION
UPSTREAM 3


REVISIONS:	
NO.	DATE
1	10/28/2020

DESIGNED: GL DRAFTED: RG
CHECKED: XX
PLOT DATE: 10/28/2020


DRAWING NO.

3

SHEET 3 OF 5

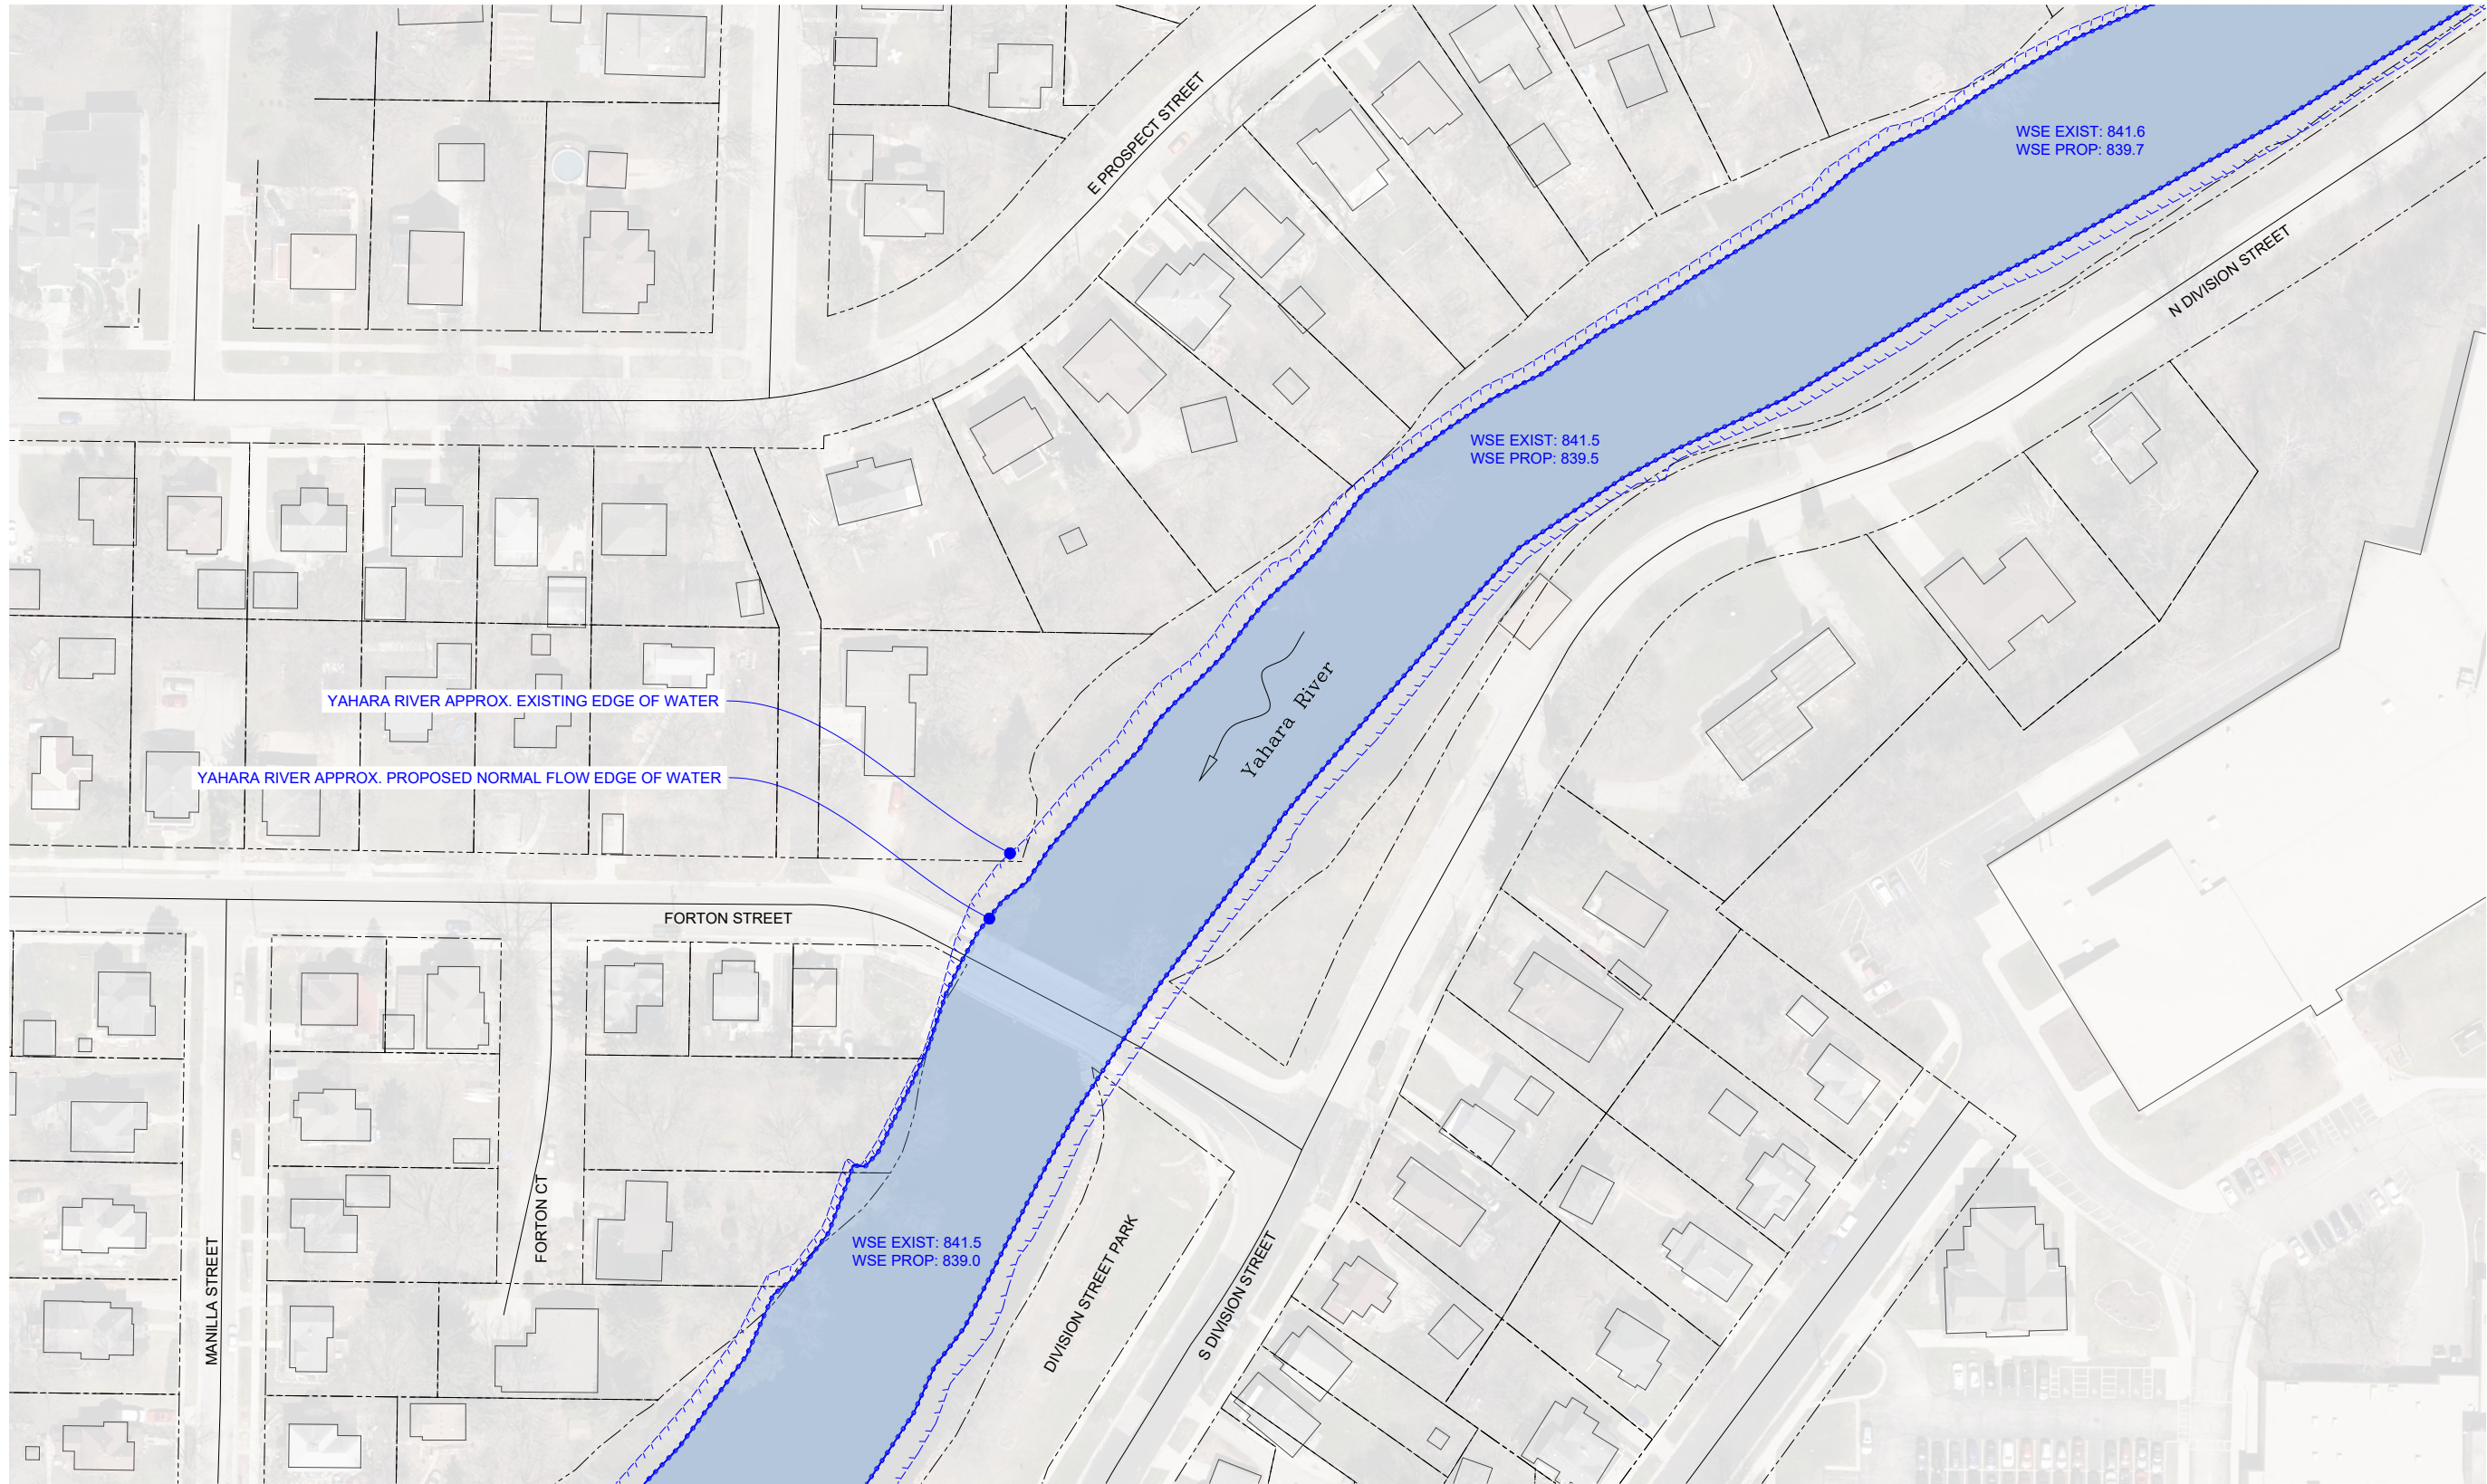

UPSTREAM INUNDATION EXTENTS

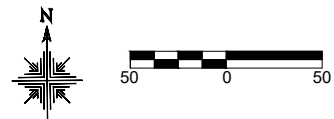

- NOTES:**
1. EXISTING AND PROPOSED INUNDATION EXTENTS BASED ON MEAN FLOW OF 380 CFS.
 2. EXISTING WATER SURFACE ELEVATION (WSE) DATA BASED ON OPERATING THE DAM GATES TO MAINTAIN AN ELEVATION OF 841.5 AT THE FORTON ST GAGE.



RECREATION ENGINEERING
AND PLANNING
485 ARAPAHOE AVE.
BOULDER, CO 80302
WWW.BOATERPARKS.COM

DRAFT

PROJECT OWNER:
CITY OF STOUGHTON
381 E. MAIN ST.
STOUGHTON, WI 53889

YAHARA RIVER IMPROVEMENTS
YAHARA RIVER STOUGHTON, WISCONSIN
PRELIMINARY - NOT FOR CONSTRUCTION
UPSTREAM 4

REVISIONS:

NO.	DATE
1	10/28/2020

DESIGNED: GL DRAFTED: RG
CHECKED: XX
PLOT DATE: 10/28/2020

DRAWING NO.

4

SHEET 4 OF 5



RECREATION ENGINEERING
AND PLANNING
485 ARAPAHOE AVE.
BOULDER, CO 80302
WWW.BOATERPARKS.COM

DRAFT

PROJECT OWNER:
CITY OF STOUGHTON
381 E. MAIN ST.
STOUGHTON, WI 53889

YAHARA RIVER IMPROVEMENTS
STOUGHTON, WISCONSIN
PRELIMINARY - NOT FOR CONSTRUCTION
UPSTREAM 5


REVISIONS:

NO.	DATE
1	10/28/2020
DESIGNED: GL	DRAFTED: RG
CHECKED: XX	
PLOT DATE: 10/28/2020	


DRAWING NO.

5

SHEET 5 OF 5

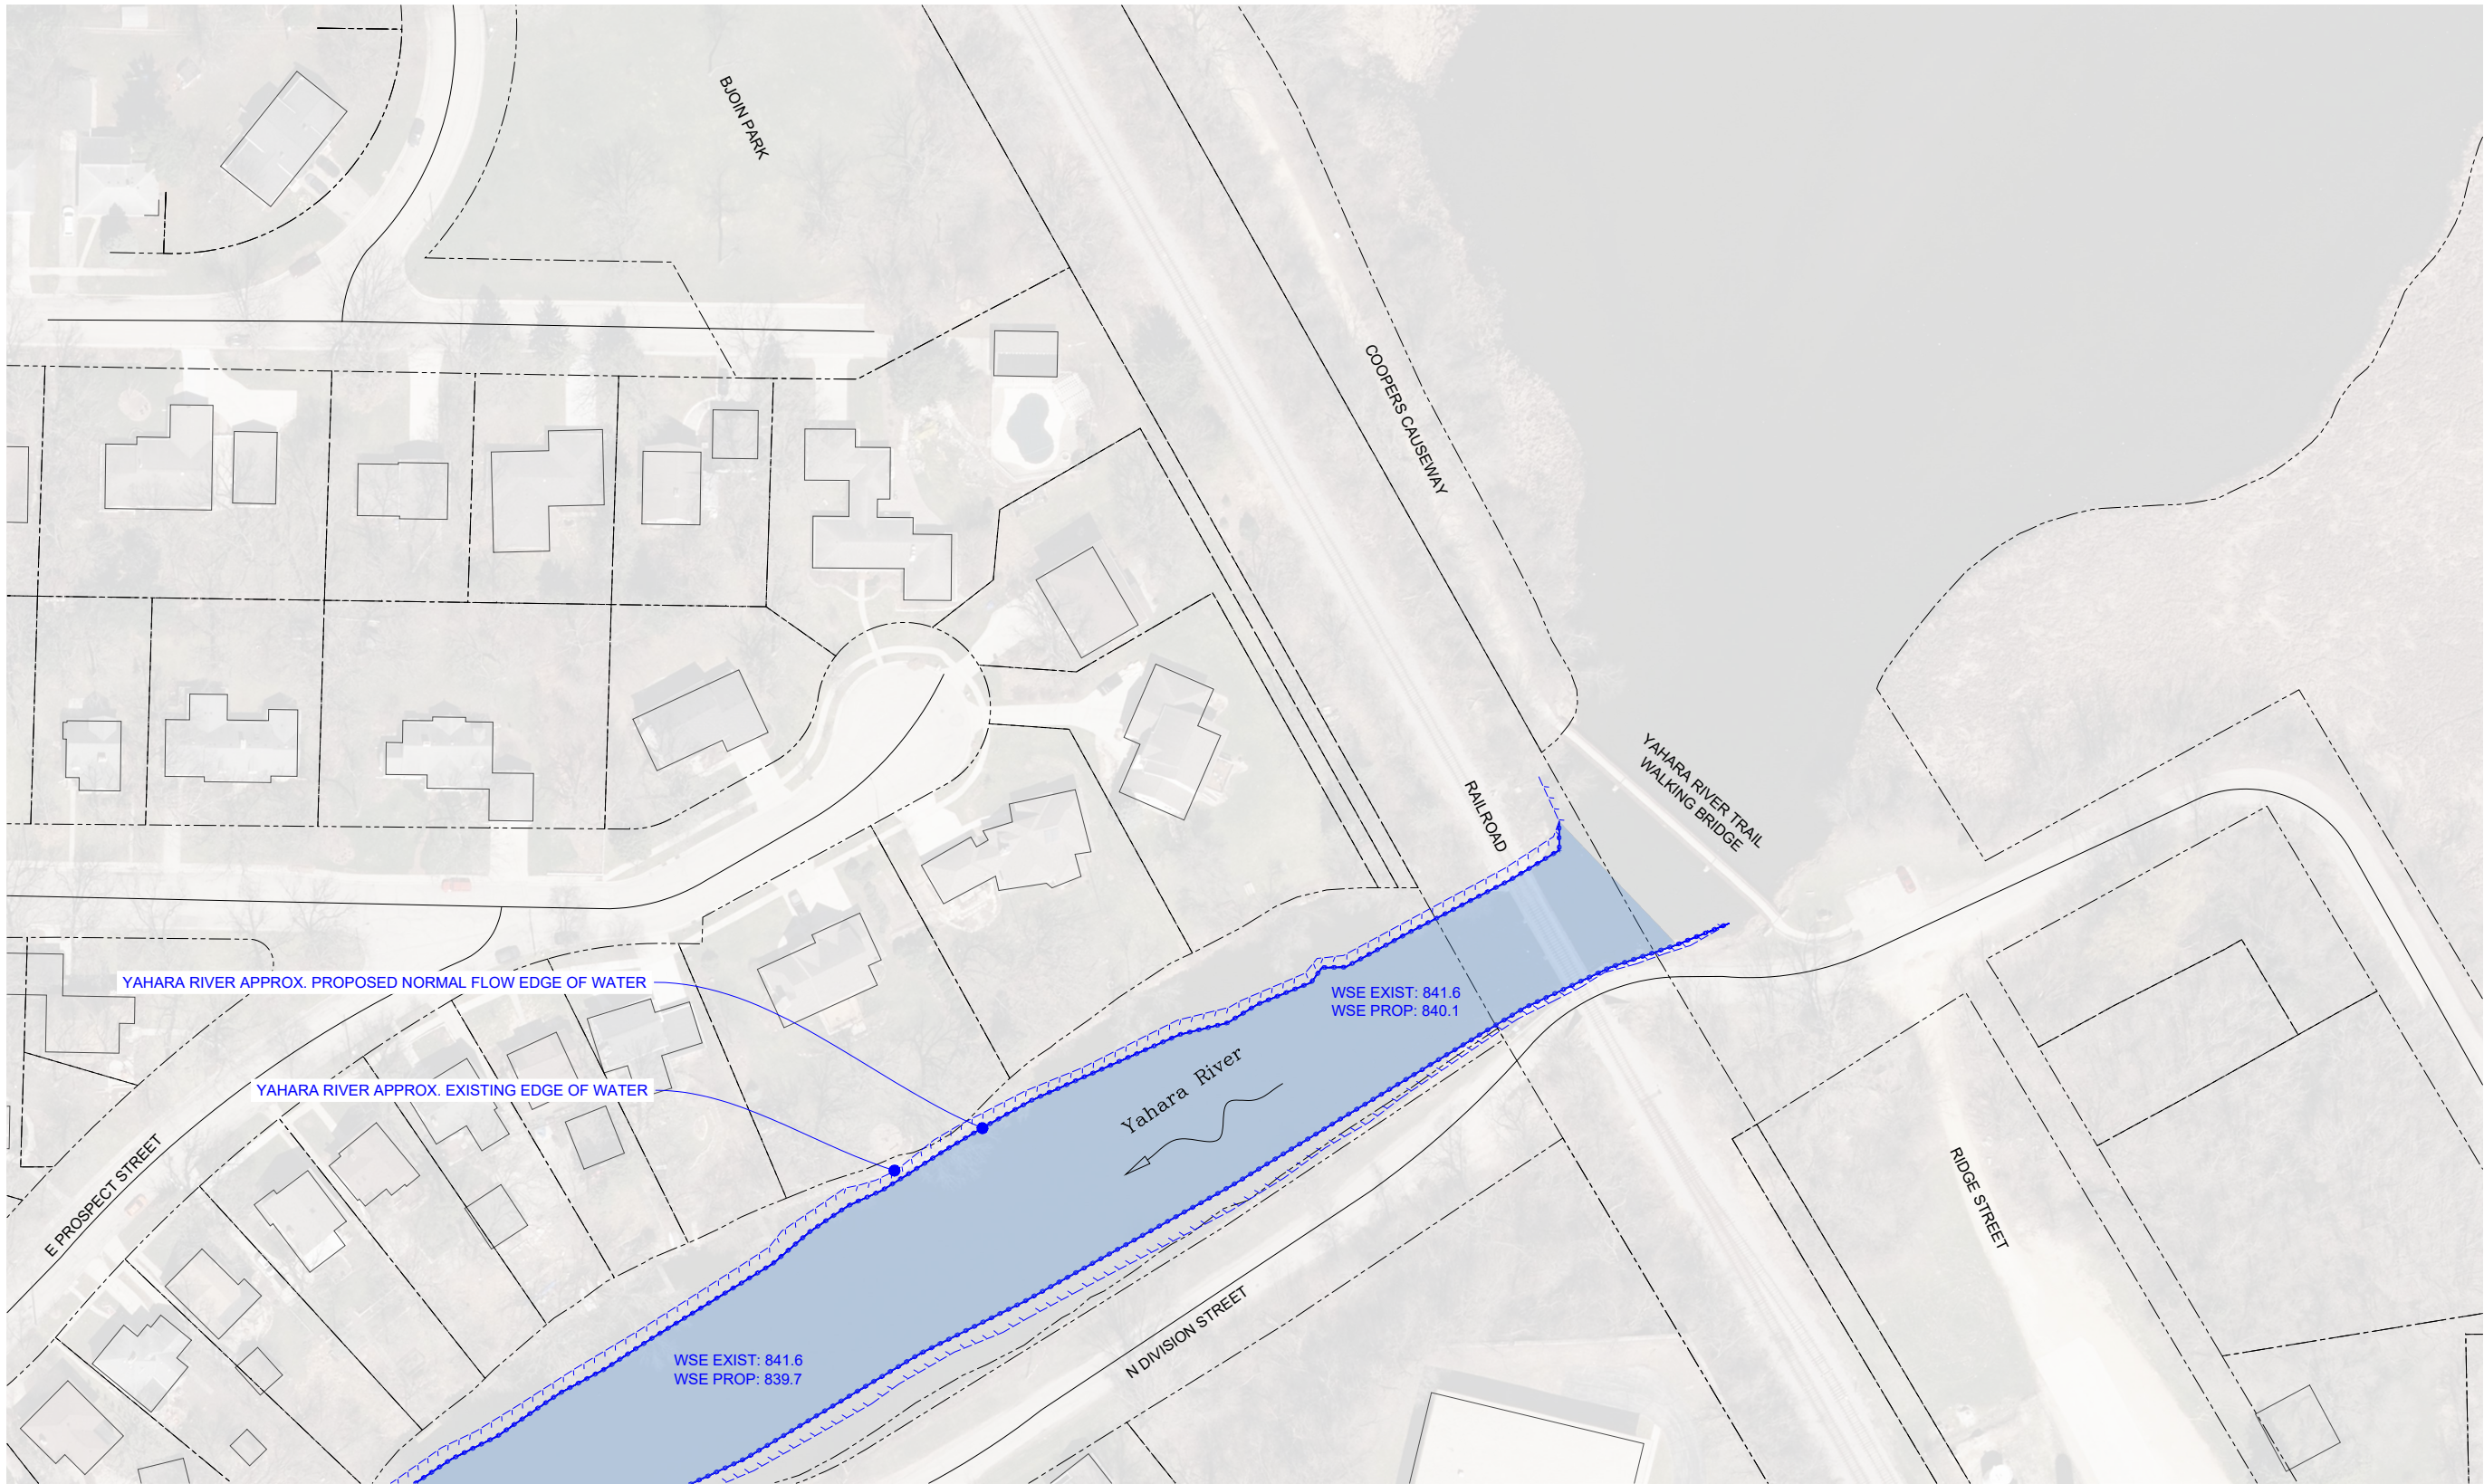

UPSTREAM INUNDATION EXTENTS

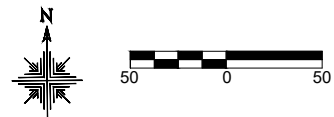

NOTES:

- EXISTING AND PROPOSED INUNDATION EXTENTS BASED ON MEAN FLOW OF 380 CFS.
- EXISTING WATER SURFACE ELEVATION (WSE) DATA BASED ON OPERATING THE DAM GATES TO MAINTAIN AN ELEVATION OF 841.5 AT THE FORTON ST GAGE.